

NOTICE

This document, the property of, prepared and issued by the architect, is submitted for the specific project name and the recipient by accepting this document assumes custody and agrees that this document will not be copied or reproduced in part or in whole, and any special features peculiar to this design shall not be incorporated in any other project, unless prior agreement has been obtained in writing. These documents will be returned immediately upon completion of the project or upon the request of the architect.

This document is the exclusive property of the architect, no rights to ownership are transferable, or shall be lost by the filing of this document with any and all public authorities for the purpose of compliance with Codes and or Ordinances, i.e. Building Permit, etc.

WASHINGTON STREET LOFTS

504 WASHINGTON  
BUFFALO, NY

FIRST FLOOR  
PLAN & PARTITION  
TYPES

REVISIONS

CHECKED BY:

PRINCIPAL \_\_\_\_\_ SR. ARCH. \_\_\_\_\_  
INTERIORS \_\_\_\_\_ JR. ARCH. \_\_\_\_\_

JOB NO

06025

05-30-06


DATE



SILVESTRI  
ARCHITECTS PC

80 PINEVIEW DRIVE PH. 716.691.0900  
AMHERST, NY 14228 FAX 716.691.4773


DRAWING A-101

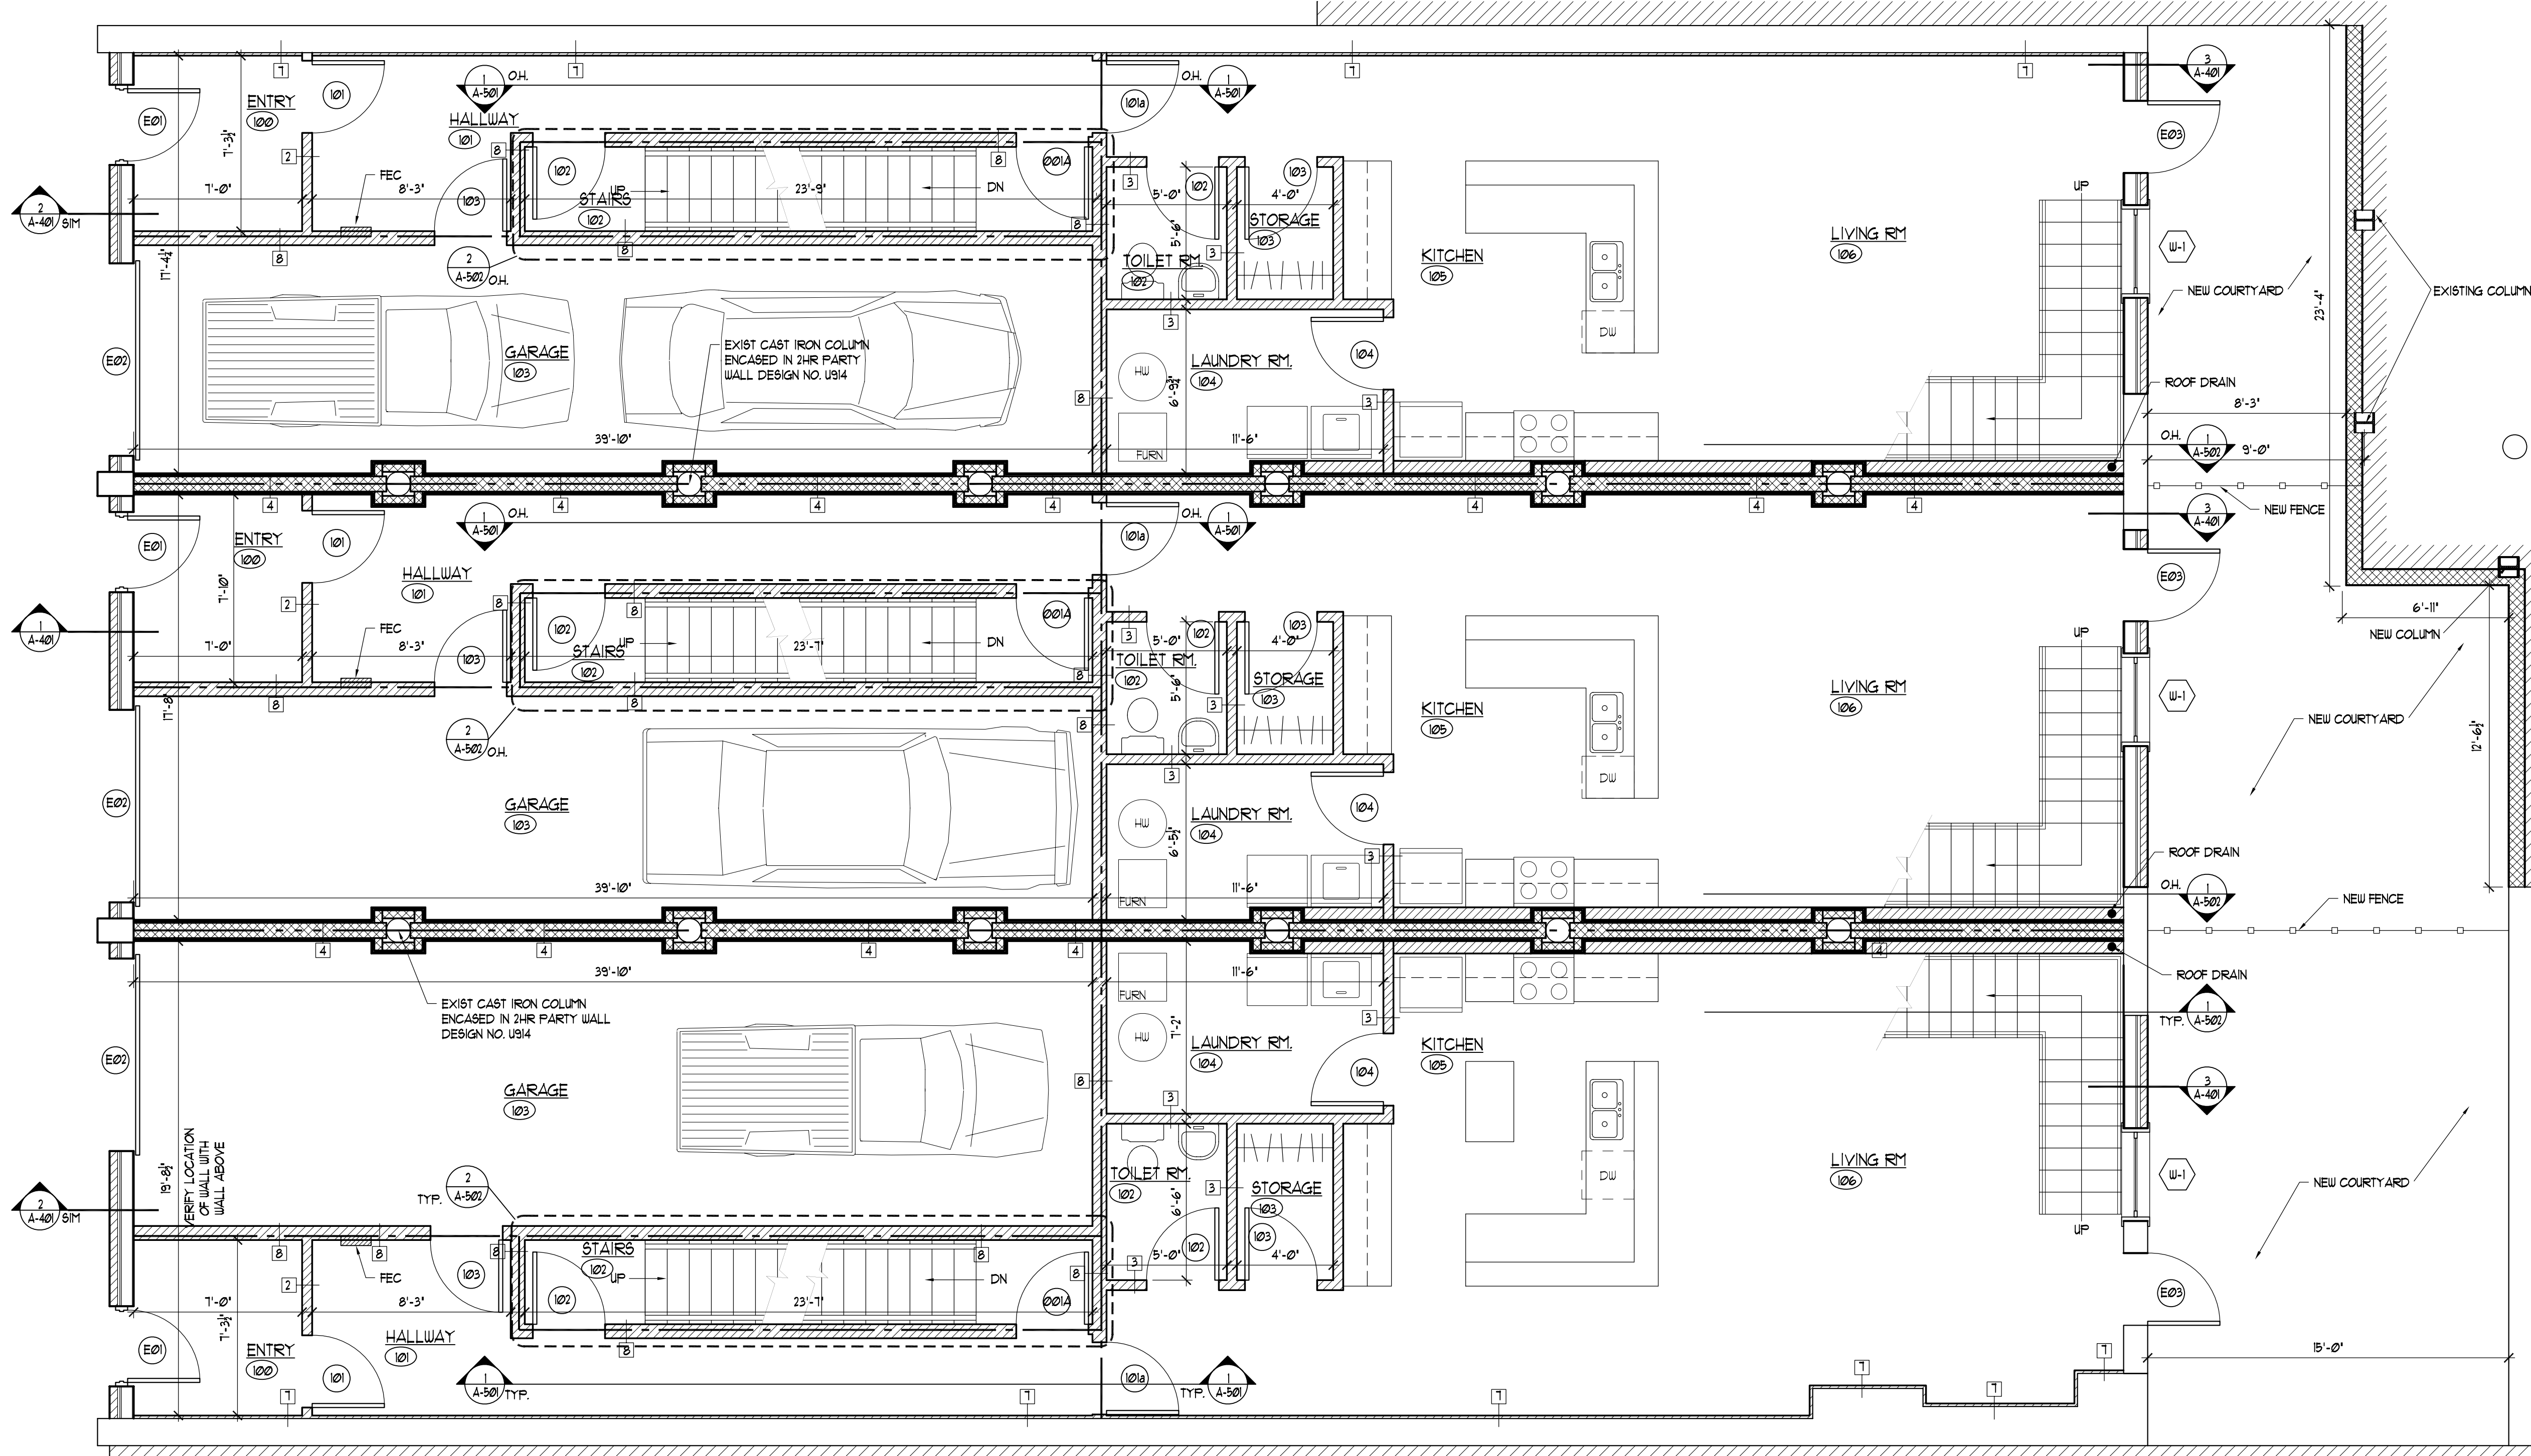

PARTITION TYPES

• USE PARTITION TYPE 1 UNLESS NOTED OTHERWISE ON PLAN

FIRST FLOOR PLAN  
SCALE: 1/4" = 1'-0"

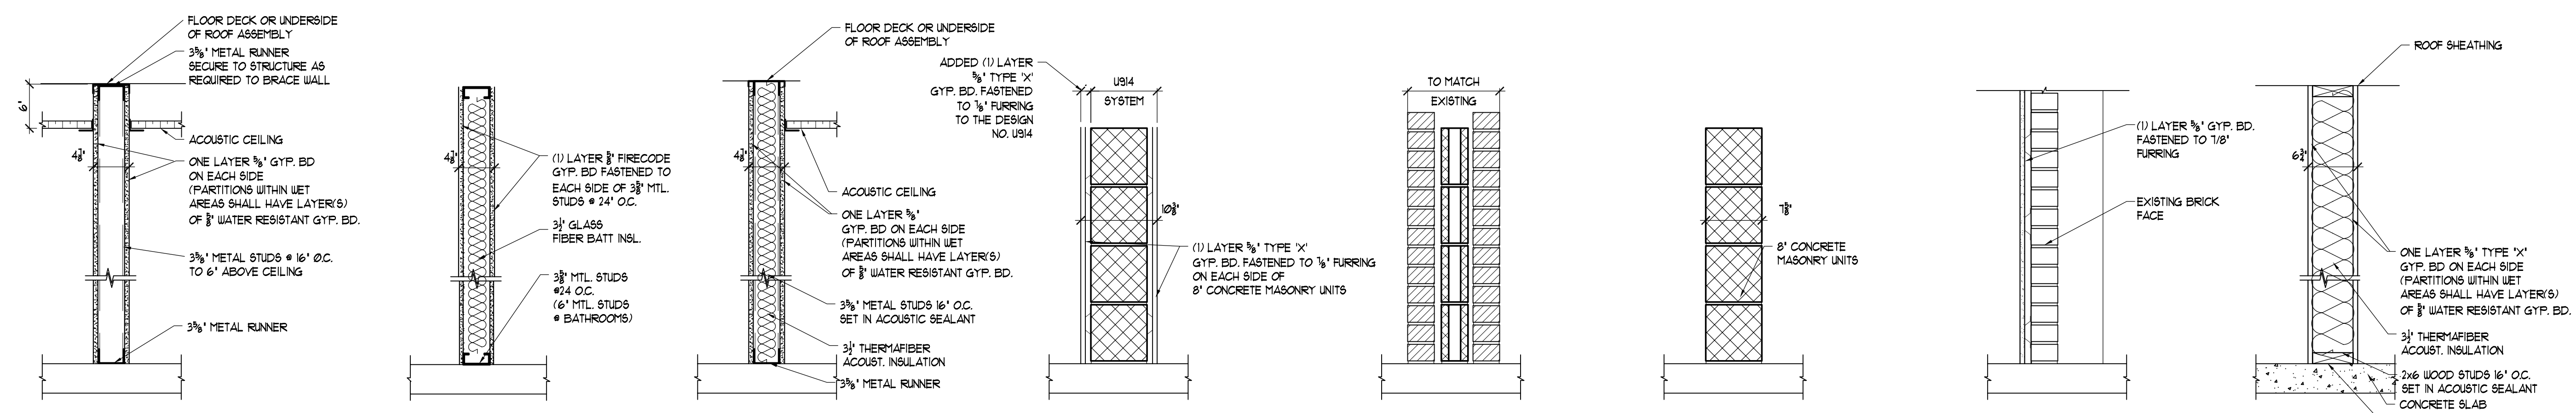

- 1 STANDARD PARTITION
- 2 1 HR FIRE RATING (UL U425) STC 50
- 3 ACOUSTICAL WALL
- 4 THREE HOUR FIRE RATED CMU WALL  
UL DESIGN - No. U914
- 5 BRICK WALL
- 6 THREE HOUR FIRE RATED CMU WALL  
UL DESIGN - No. U907
- 7 FURRED WALL
- 8 ONE HOUR FIRE RATED WALL  
UL DESIGN - No. U465